




ANNEXE 8

Cycle Parking Provision in Haslemere

Key

- Existing Cycle Parking
- ▲ Proposed Cycle Parking

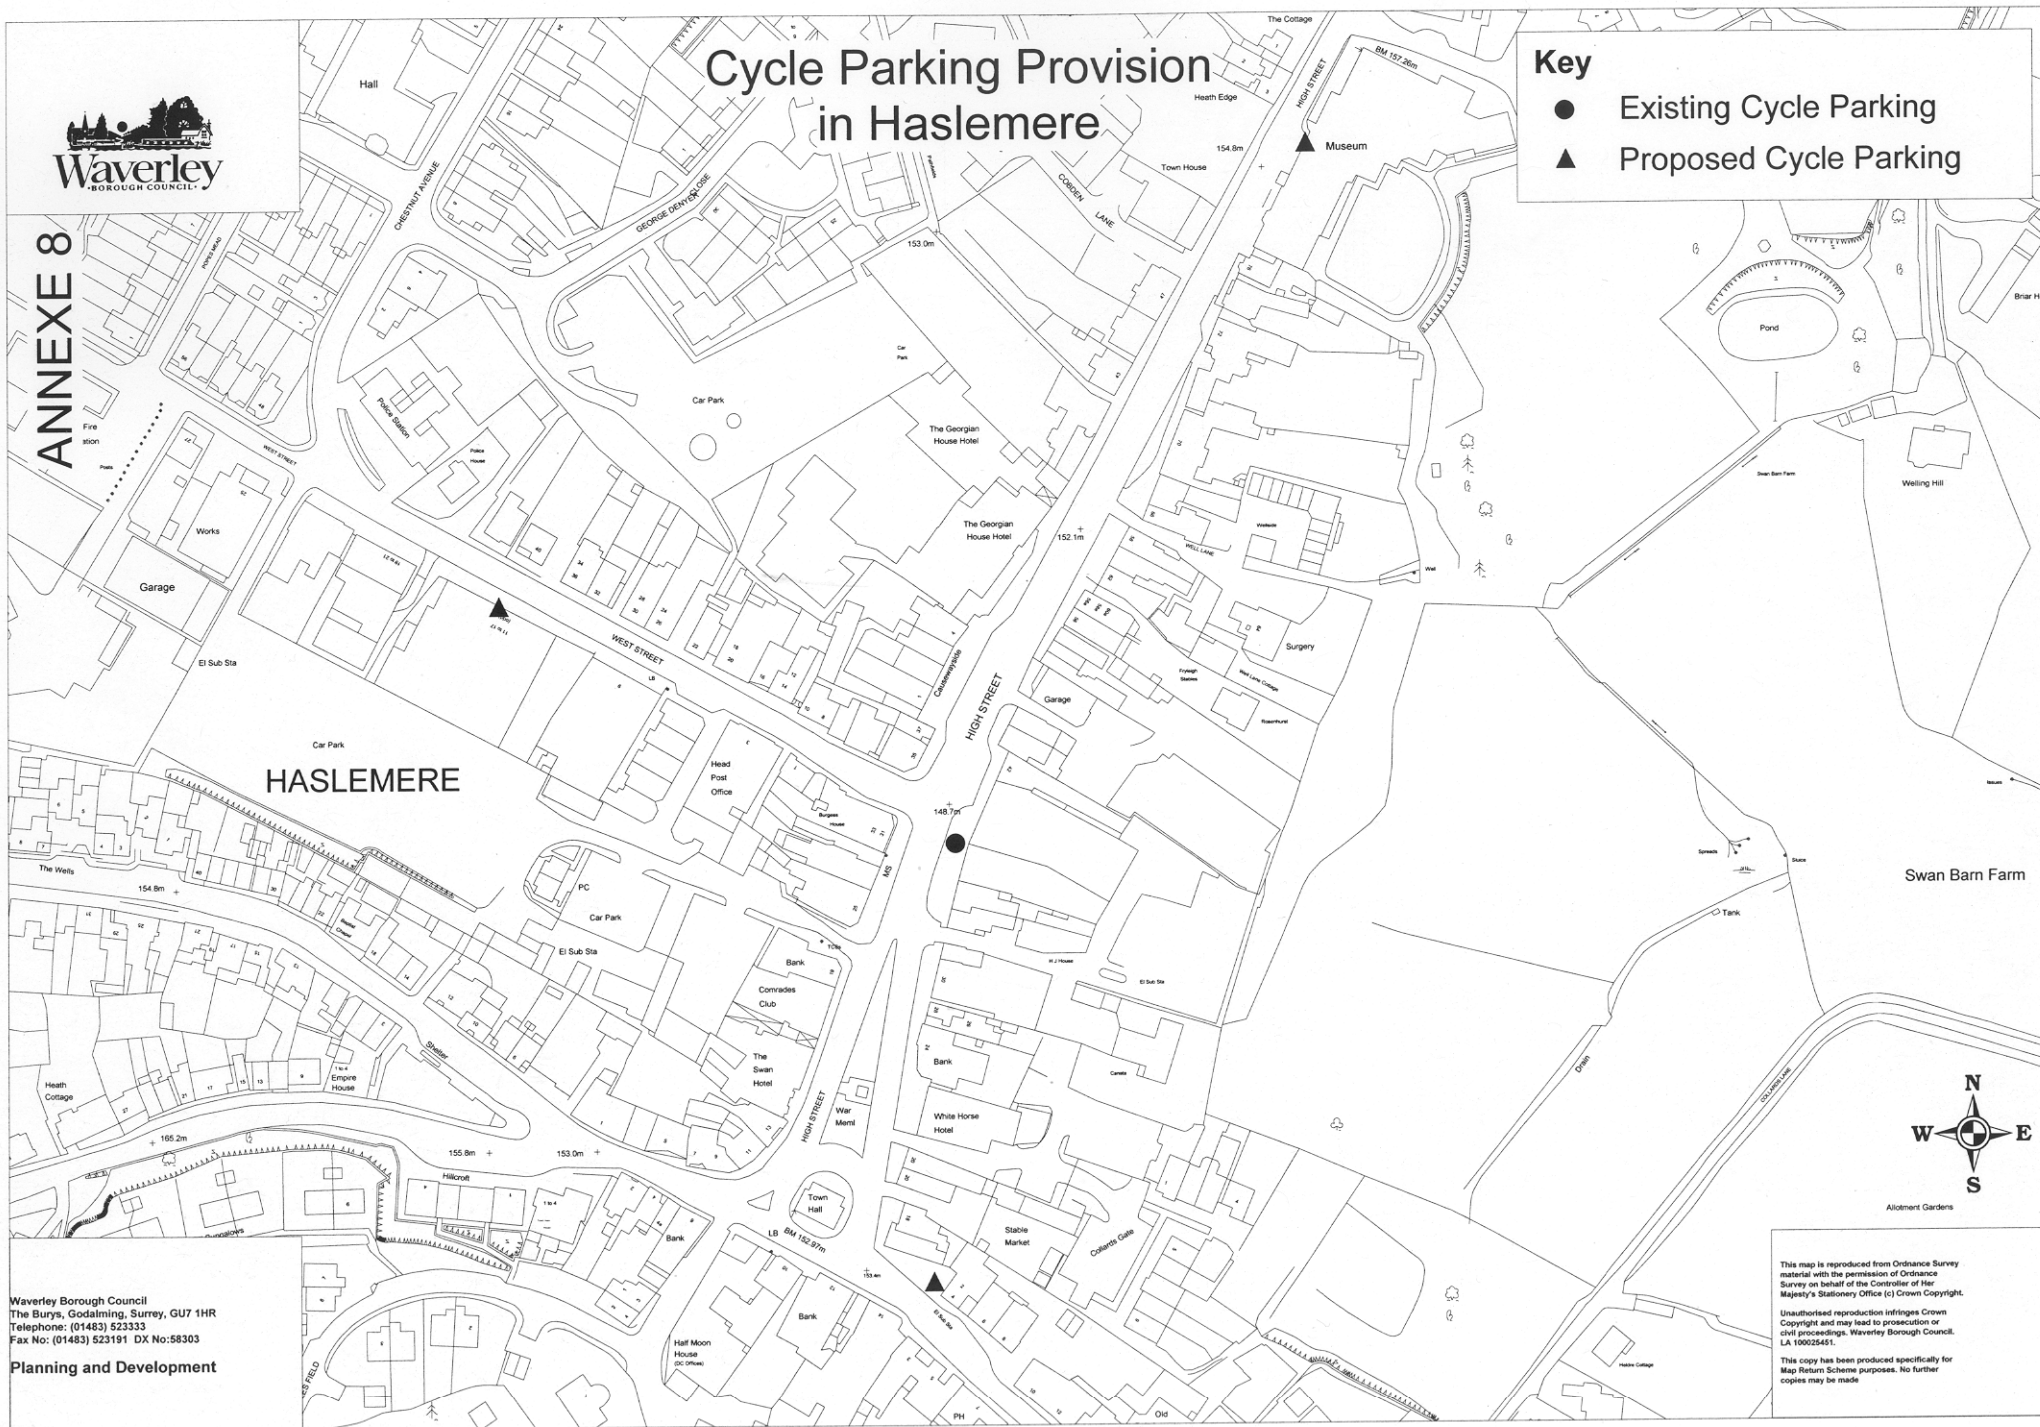

Waverley Borough Council
 The Bury, Godalming, Surrey, GU7 1HR
 Telephone: (01483) 523333
 Fax No: (01483) 523191 DX No: 58303

Planning and Development

This map is reproduced from Ordnance Survey material with the permission of Ordnance Survey on behalf of the Controller of Her Majesty's Stationery Office (c) Crown Copyright.
 Unauthorised reproduction infringes Crown Copyright and may lead to prosecution or civil proceedings. Waverley Borough Council. LA 10026451.
 This copy has been produced specifically for Map Return Scheme purposes. No further copies may be made