


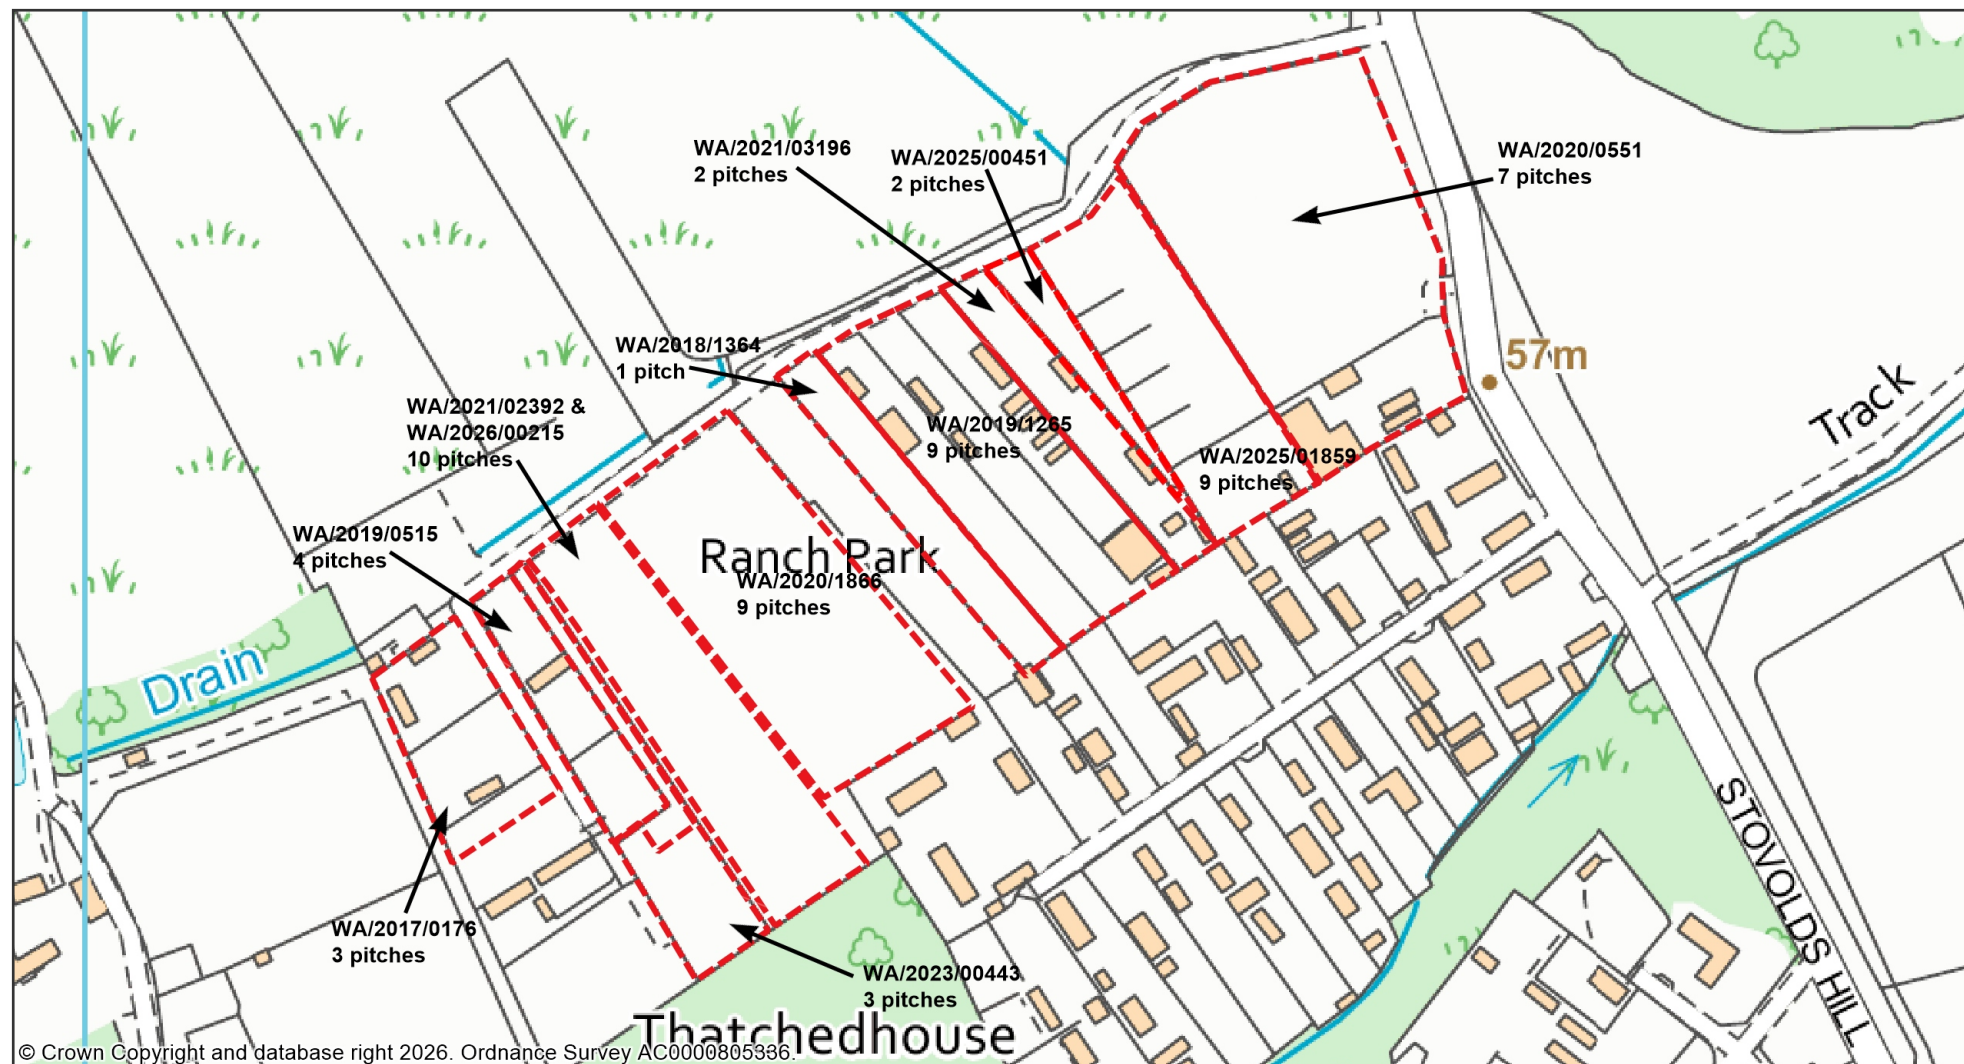


© Crown Copyright and database right 2026. Ordnance Survey AC0000805336.



Waverley Borough Council
The Burys
Godalming
Surrey
GU7 1HR
Telephone: 01483 523333
Fax No: 01483 426337

Land South of Crocus Lane, Stovolds Hill, Cranleigh

Planning permissions: 2017 - 2026

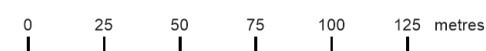

Printed: 30 June 2026

Scale at A4: 1:2500

You are permitted to use this data solely to enable you to respond to, or interact with, the organisation that provided you with the data. You are not permitted to copy, sub-licence, distribute or sell any of this data to third parties in any form.